


DRAIN PLAN VIEW  
SCALE = 1: 20

DRAIN END VIEW  
SCALE = 1: 20

BILL OF MATERIALS				
MK	QTY	MATERIAL	SERVICE	DESCRIPTION
1	1		Drain	3 XS PIPE X 126.25
2	1		Drain	3 XS PIPE X 31.625
3	1		Drain	3 XS PIPE X 41.25
4	1		Drain	3 XS PIPE X 65.25
5	3		Drain	3 XS PIPE X 8.375
6	1		Drain	3 XS PIPE X 8.75
7	3		Drain	3 x 3 XS TEE
8	13		Drain	3-600 RF WN (XS BORE)
9	5		Drain	3-90.0 SR XS WELD ELL
10	1		Oil	3 XS PIPE X 171.0625
11	1		Oil	3 XS PIPE X 22.0
12	2		Oil	3 XS PIPE X 26.25
13	1		Oil	3 XS PIPE X 34.0
14	1		Oil	3 XS PIPE X 78.8125
15	3		Oil	3 x 3 XS TEE
16	7		Oil	3-600 RF WN (XS BORE)
17	7		Oil	3-90.0 SR XS WELD ELL

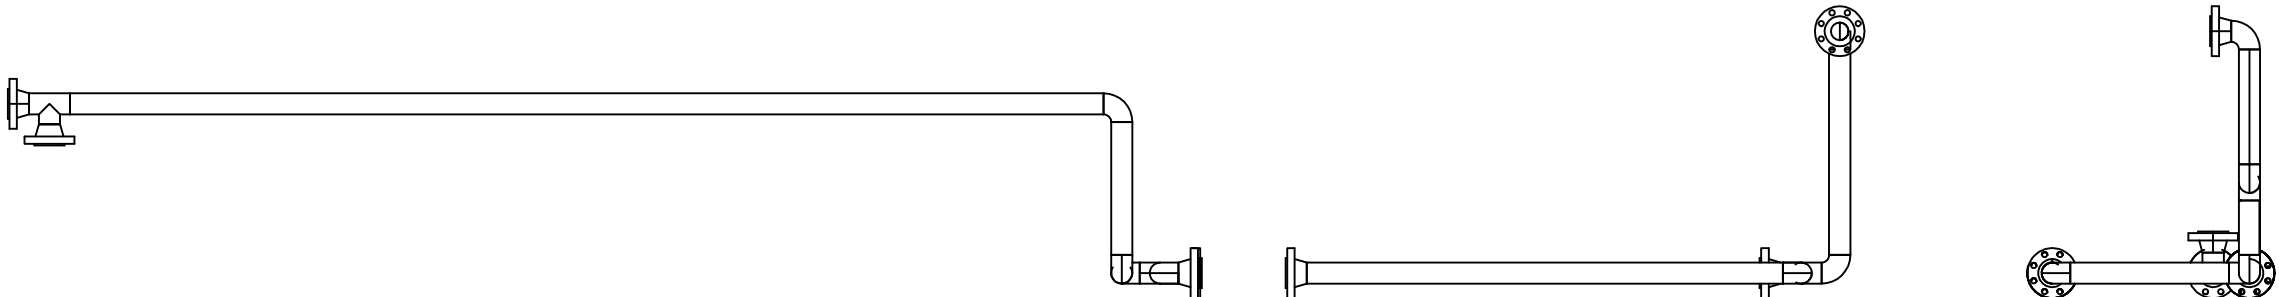

OIL PLAN VIEW  
SCALE = 1: 20

OIL END VIEW  
SCALE = 1: 20



OIL ELEVATION VIEW  
SCALE = 1: 20